


1 East Elevation
Scale: 1:100

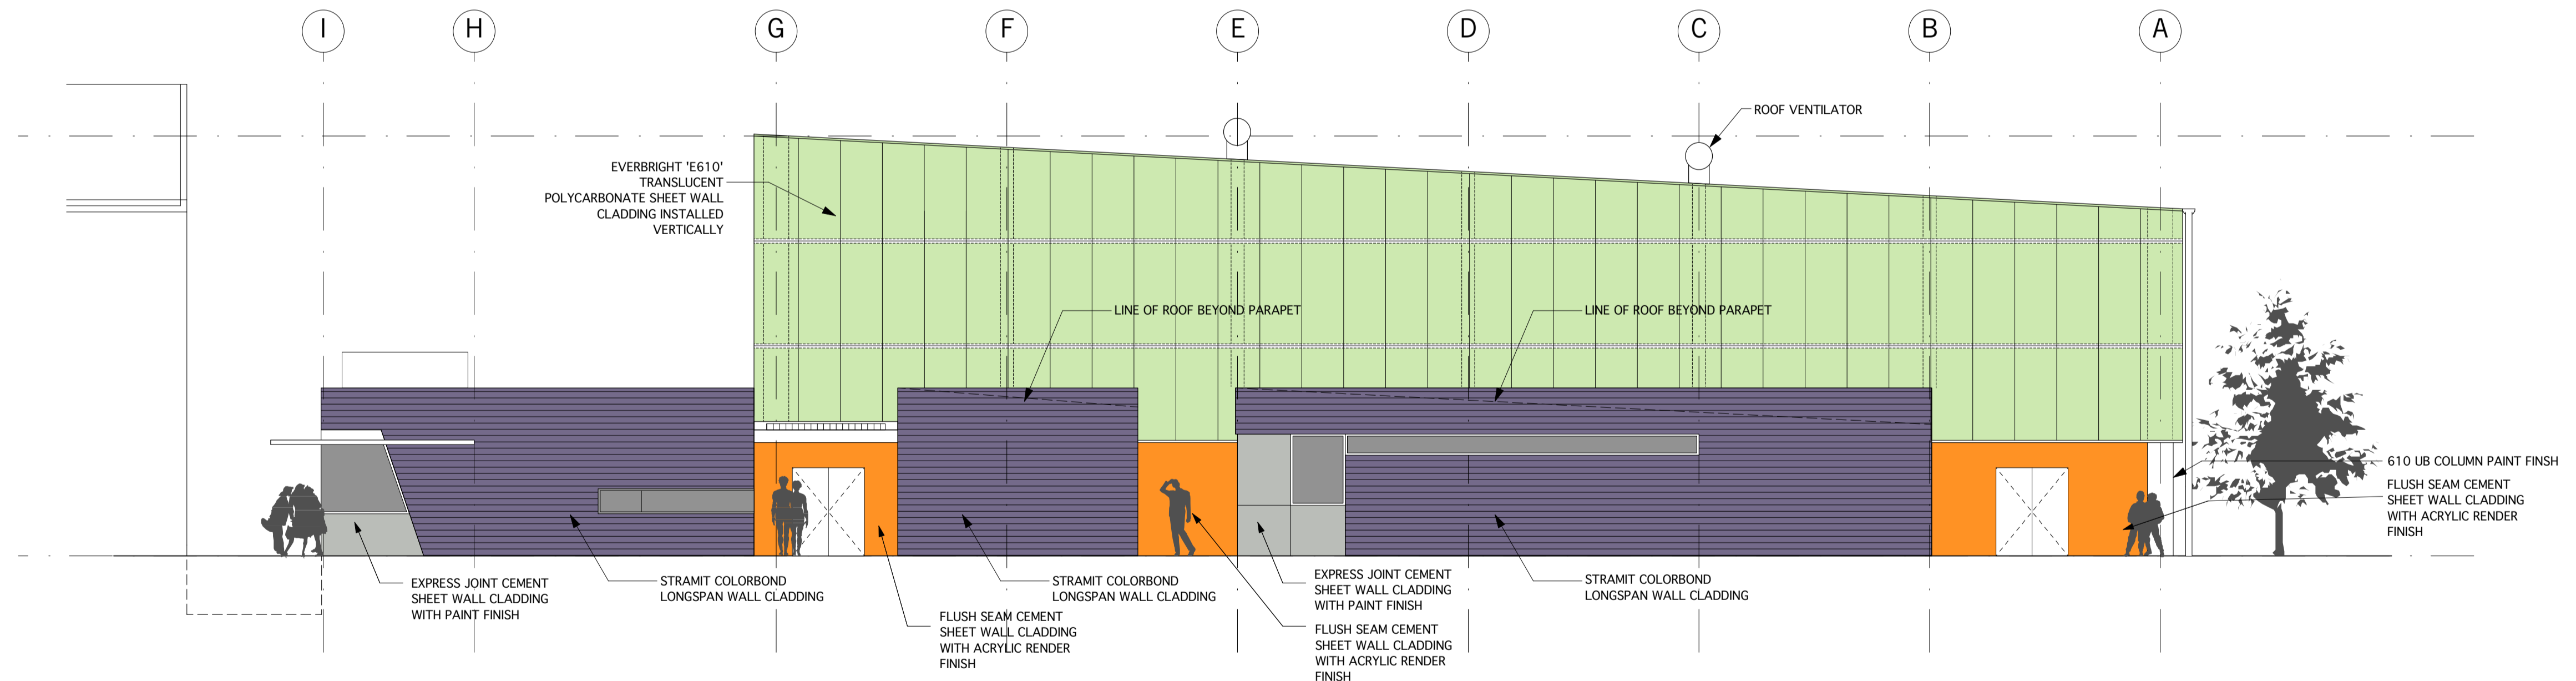

2 West Elevation
Scale: 1:100

Date	No.	Issued to (amendments)	



**BOX HILL HIGH SCHOOL -
STAGE 1**
WHITEHORSE ROAD, BOX HILL

WILLIAMS BOAG PTY LTD ARCHITECTS
Level 7 45 William Street Melbourne 3000 Australia
Telephone 613 8627 6000 Facsimile 613 8627 6060
inray@williamsboag.com.au

GYM EAST/ WEST ELEVATIONS		
Title	PRELIMINARY	
Status	WB	A4.52C 0569
Drawn	04.04.06	1:100
Date		
Scale		
Revision No.		