


1 North Elevation  
Scale: 1:100

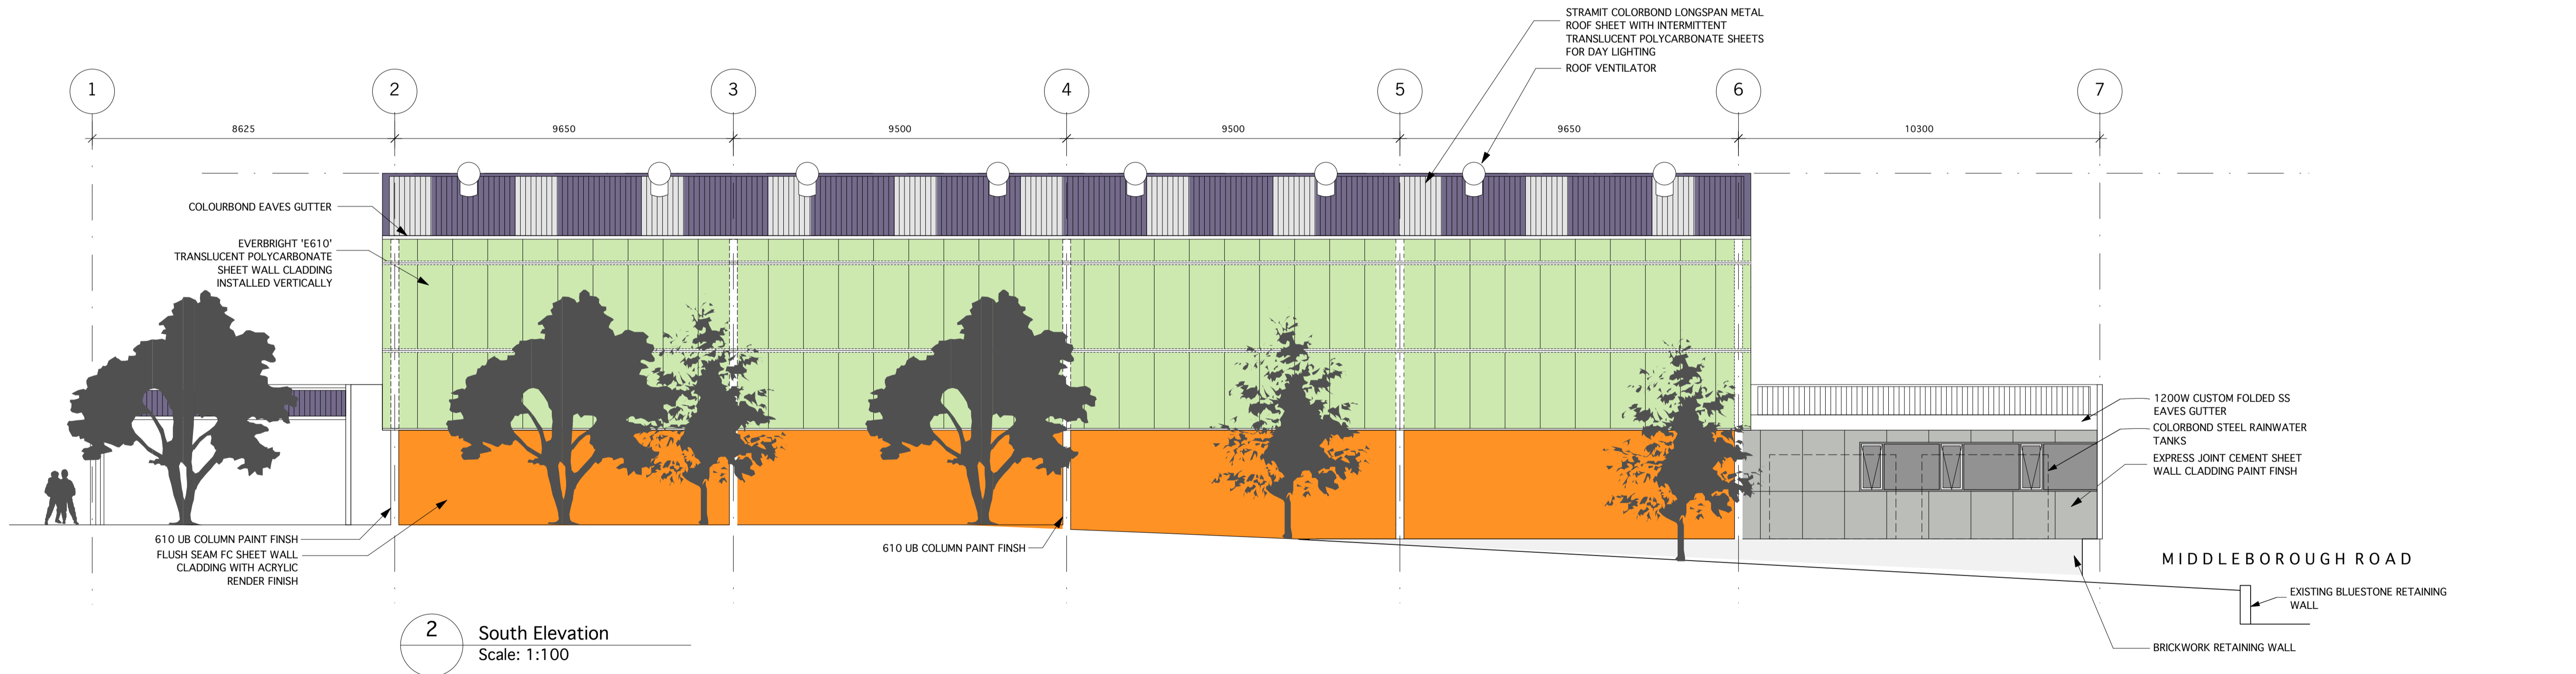

2 South Elevation  
Scale: 1:100

Date	No.	Issued to (amendments)	

**BOX HILL HIGH SCHOOL -  
STAGE 1**  
WHITEHORSE ROAD, BOX HILL

**WILLIAMS BOAG** PTY LTD ARCHITECTS  
Level 7 45 William Street Melbourne 3000 Australia  
Telephone 613 8627 6000 Facsimile 613 8627 6060  
inray@williamsboag.com.au

**GYM NORTH/ SOUTH ELEVATIONS**

Title: **PRELIMINARY**

Status: **WB**    **A4.51C**    **0569**

Drawn:    Drawing No.    Project No.

Date: **04.04.06**    Scale: **1:100**    Revision No.