


RAILWAY RESERVE

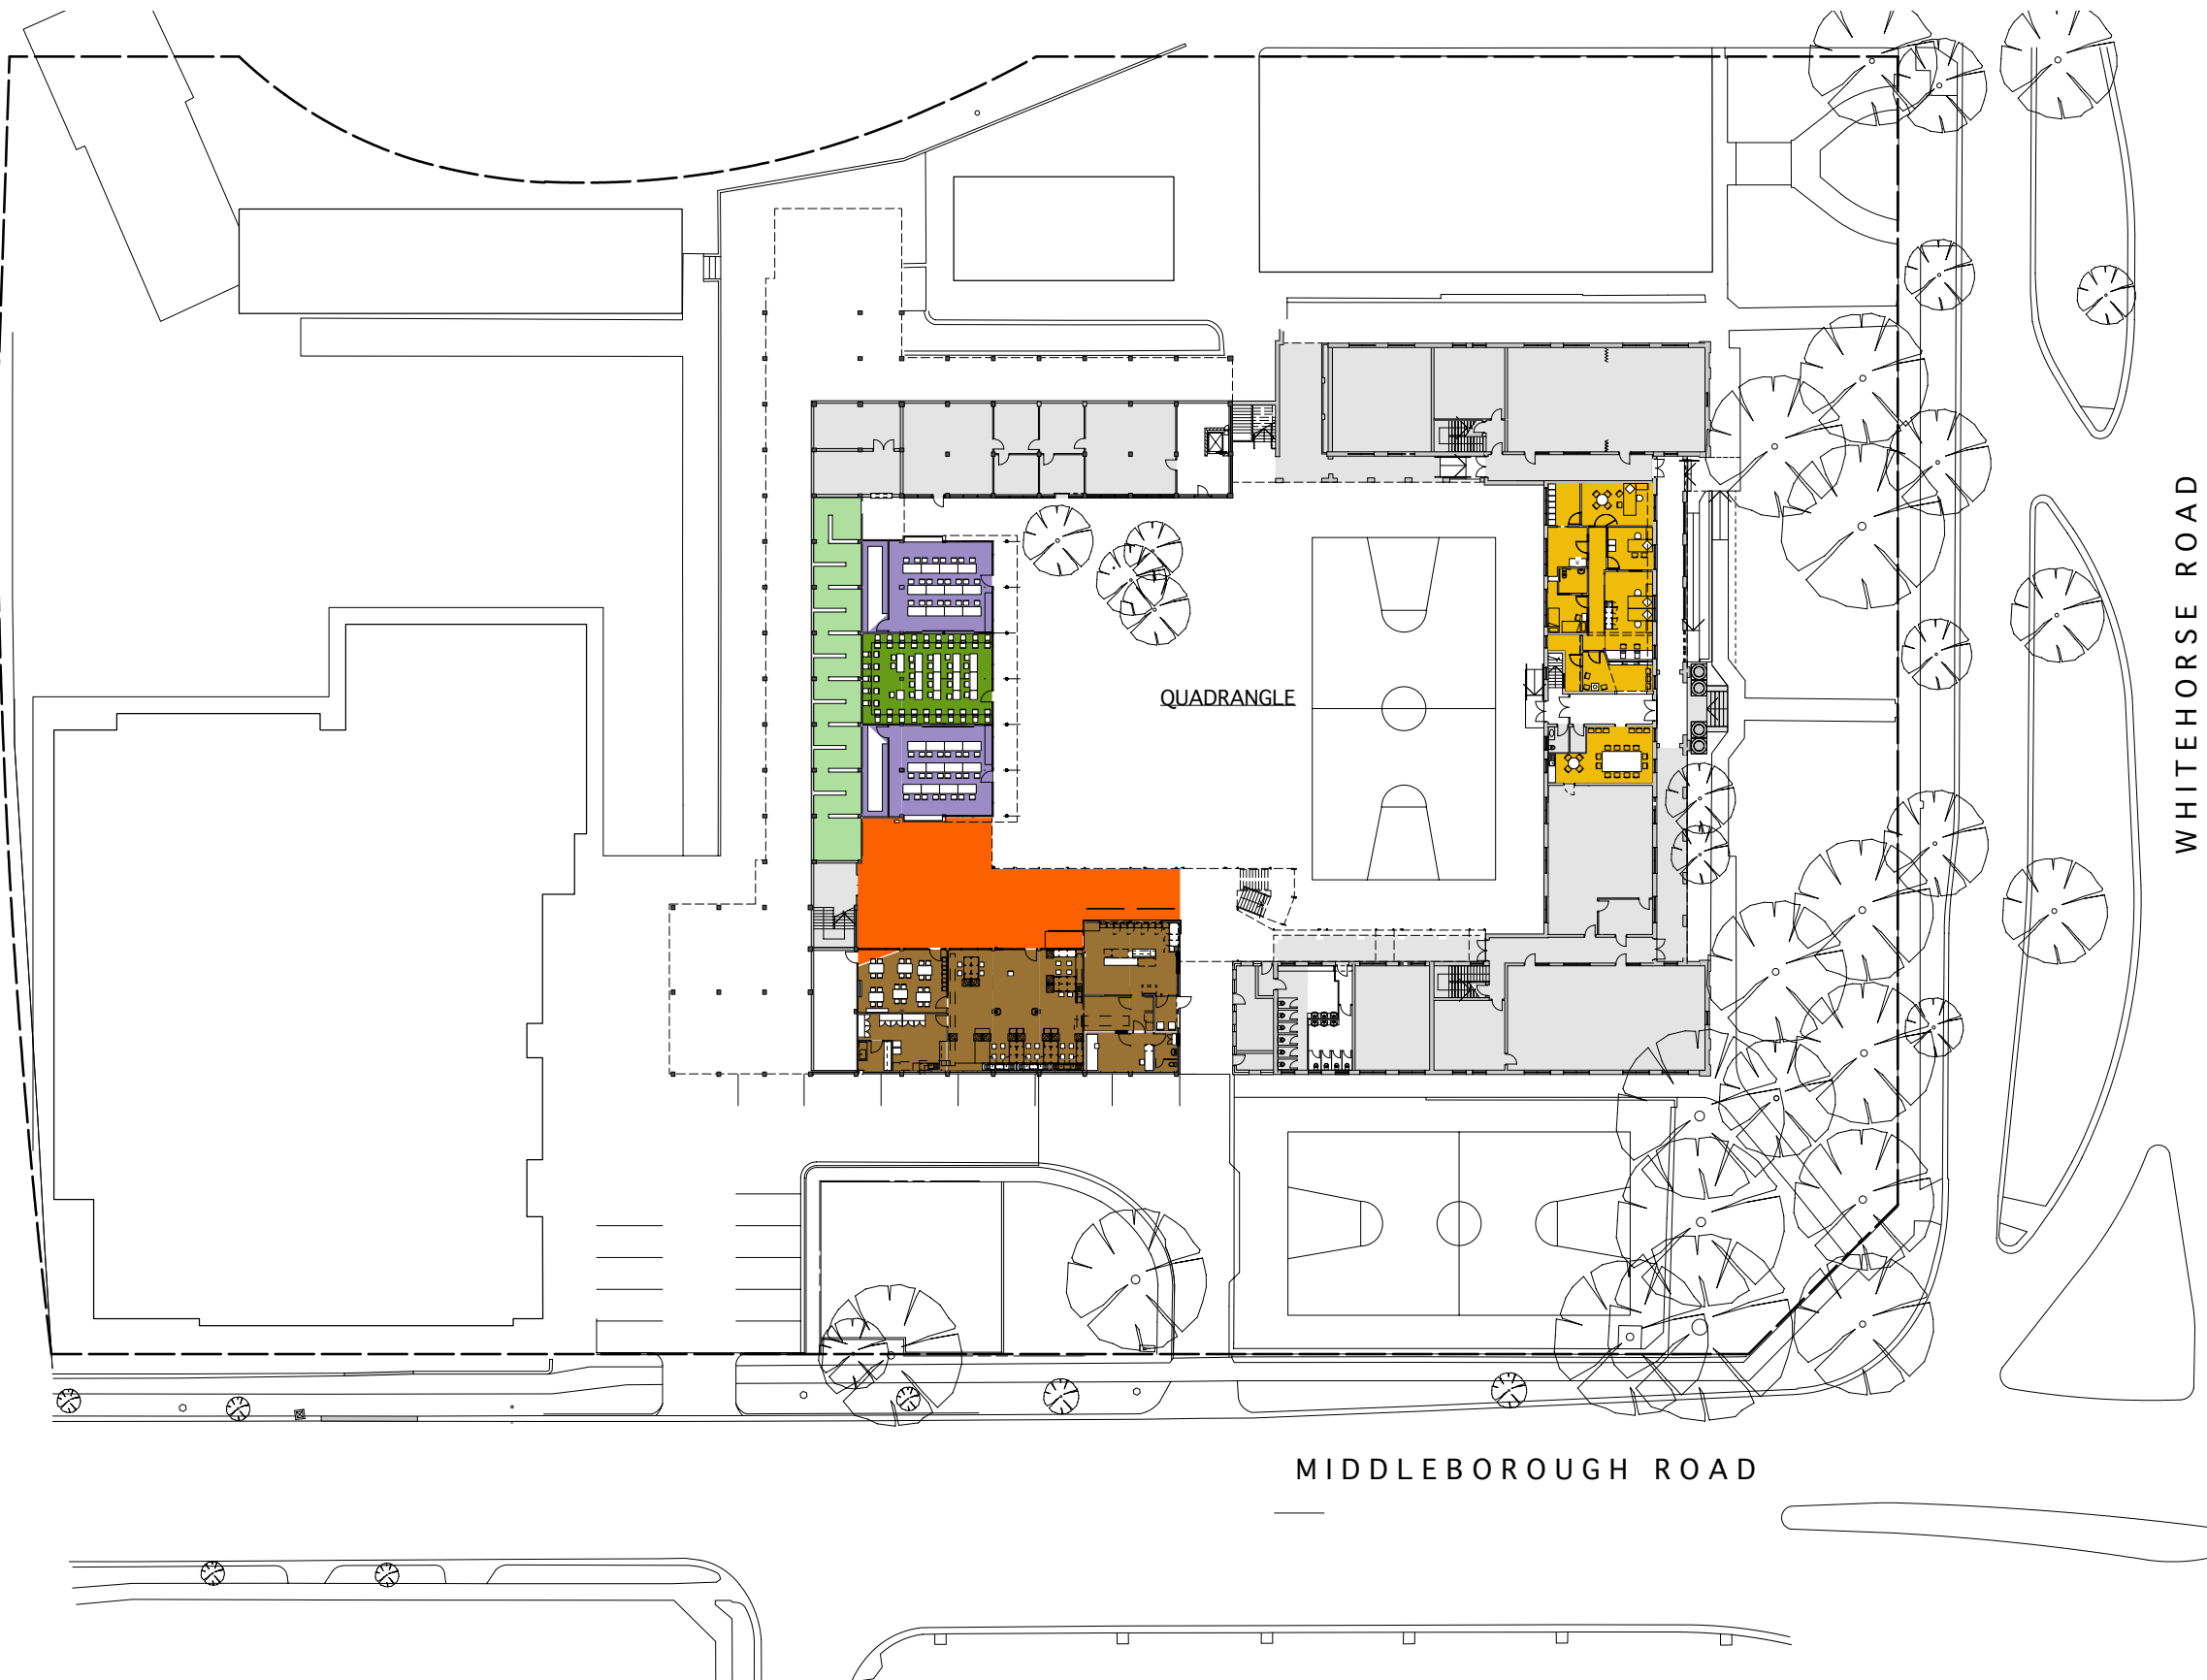

LEGEND

- NEW ADMINISTRATION OFFICES
- NEW HOME ECONOMICS AND SCHOOL CANTEEN
- NEW GEN. PURPOSE CLASSROOMS
- NEW IT CLASSROOM
- REFURBISHED / EXTENDED UNDERCROFT
- NEW THERMAL LABYRINTH IN UNDERCROFT

WHITEHORSE ROAD

MIDDLEBOROUGH ROAD



**WILLIAMS BOAG** PTY LTD ARCHITECTS  
 Level 7 45 William Street Melbourne 3000 Australia  
 Telephone 613 8627 6000 Facsimile 613 8627 6060  
 intray@williamsboag.com.au

**BOX HILL HIGH SCHOOL**  
 - STAGE 1

**GROUND FLOOR PLAN**