


1 SECTION AA
Scale: 1:100

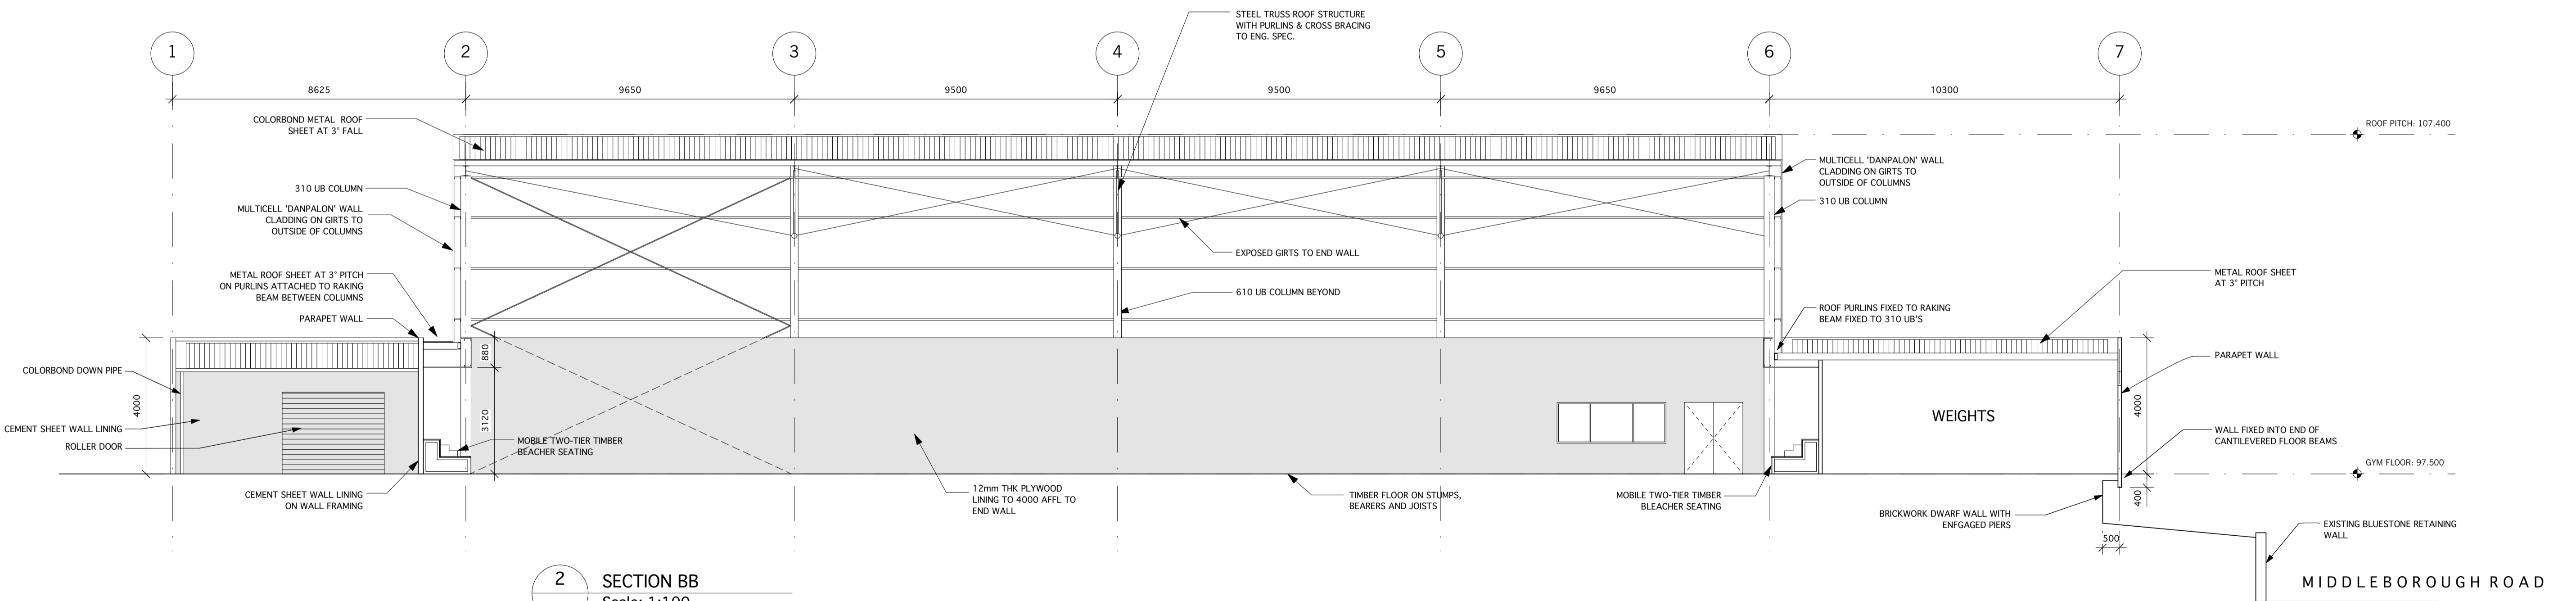

2 SECTION BB
Scale: 1:100

Date	No.	Issued to (amendments)	



**BOX HILL HIGH SCHOOL -
STAGE 1**
WHITEHORSE ROAD, BOX HILL

WILLIAMS BOAG PTY LTD ARCHITECTS
Level 7 45 William Street Melbourne 3000 Australia
Telephone 613 8627 6000 Facsimile 613 8627 6060
inray@williamsboag.com.au

GYM SECTIONS A/B

Title: **PRELIMINARY**

Status: **WB** Drawing No. **A4.53** Project No. **0569**

Date: **04.04.06** Scale: **1:100** Revision No.